
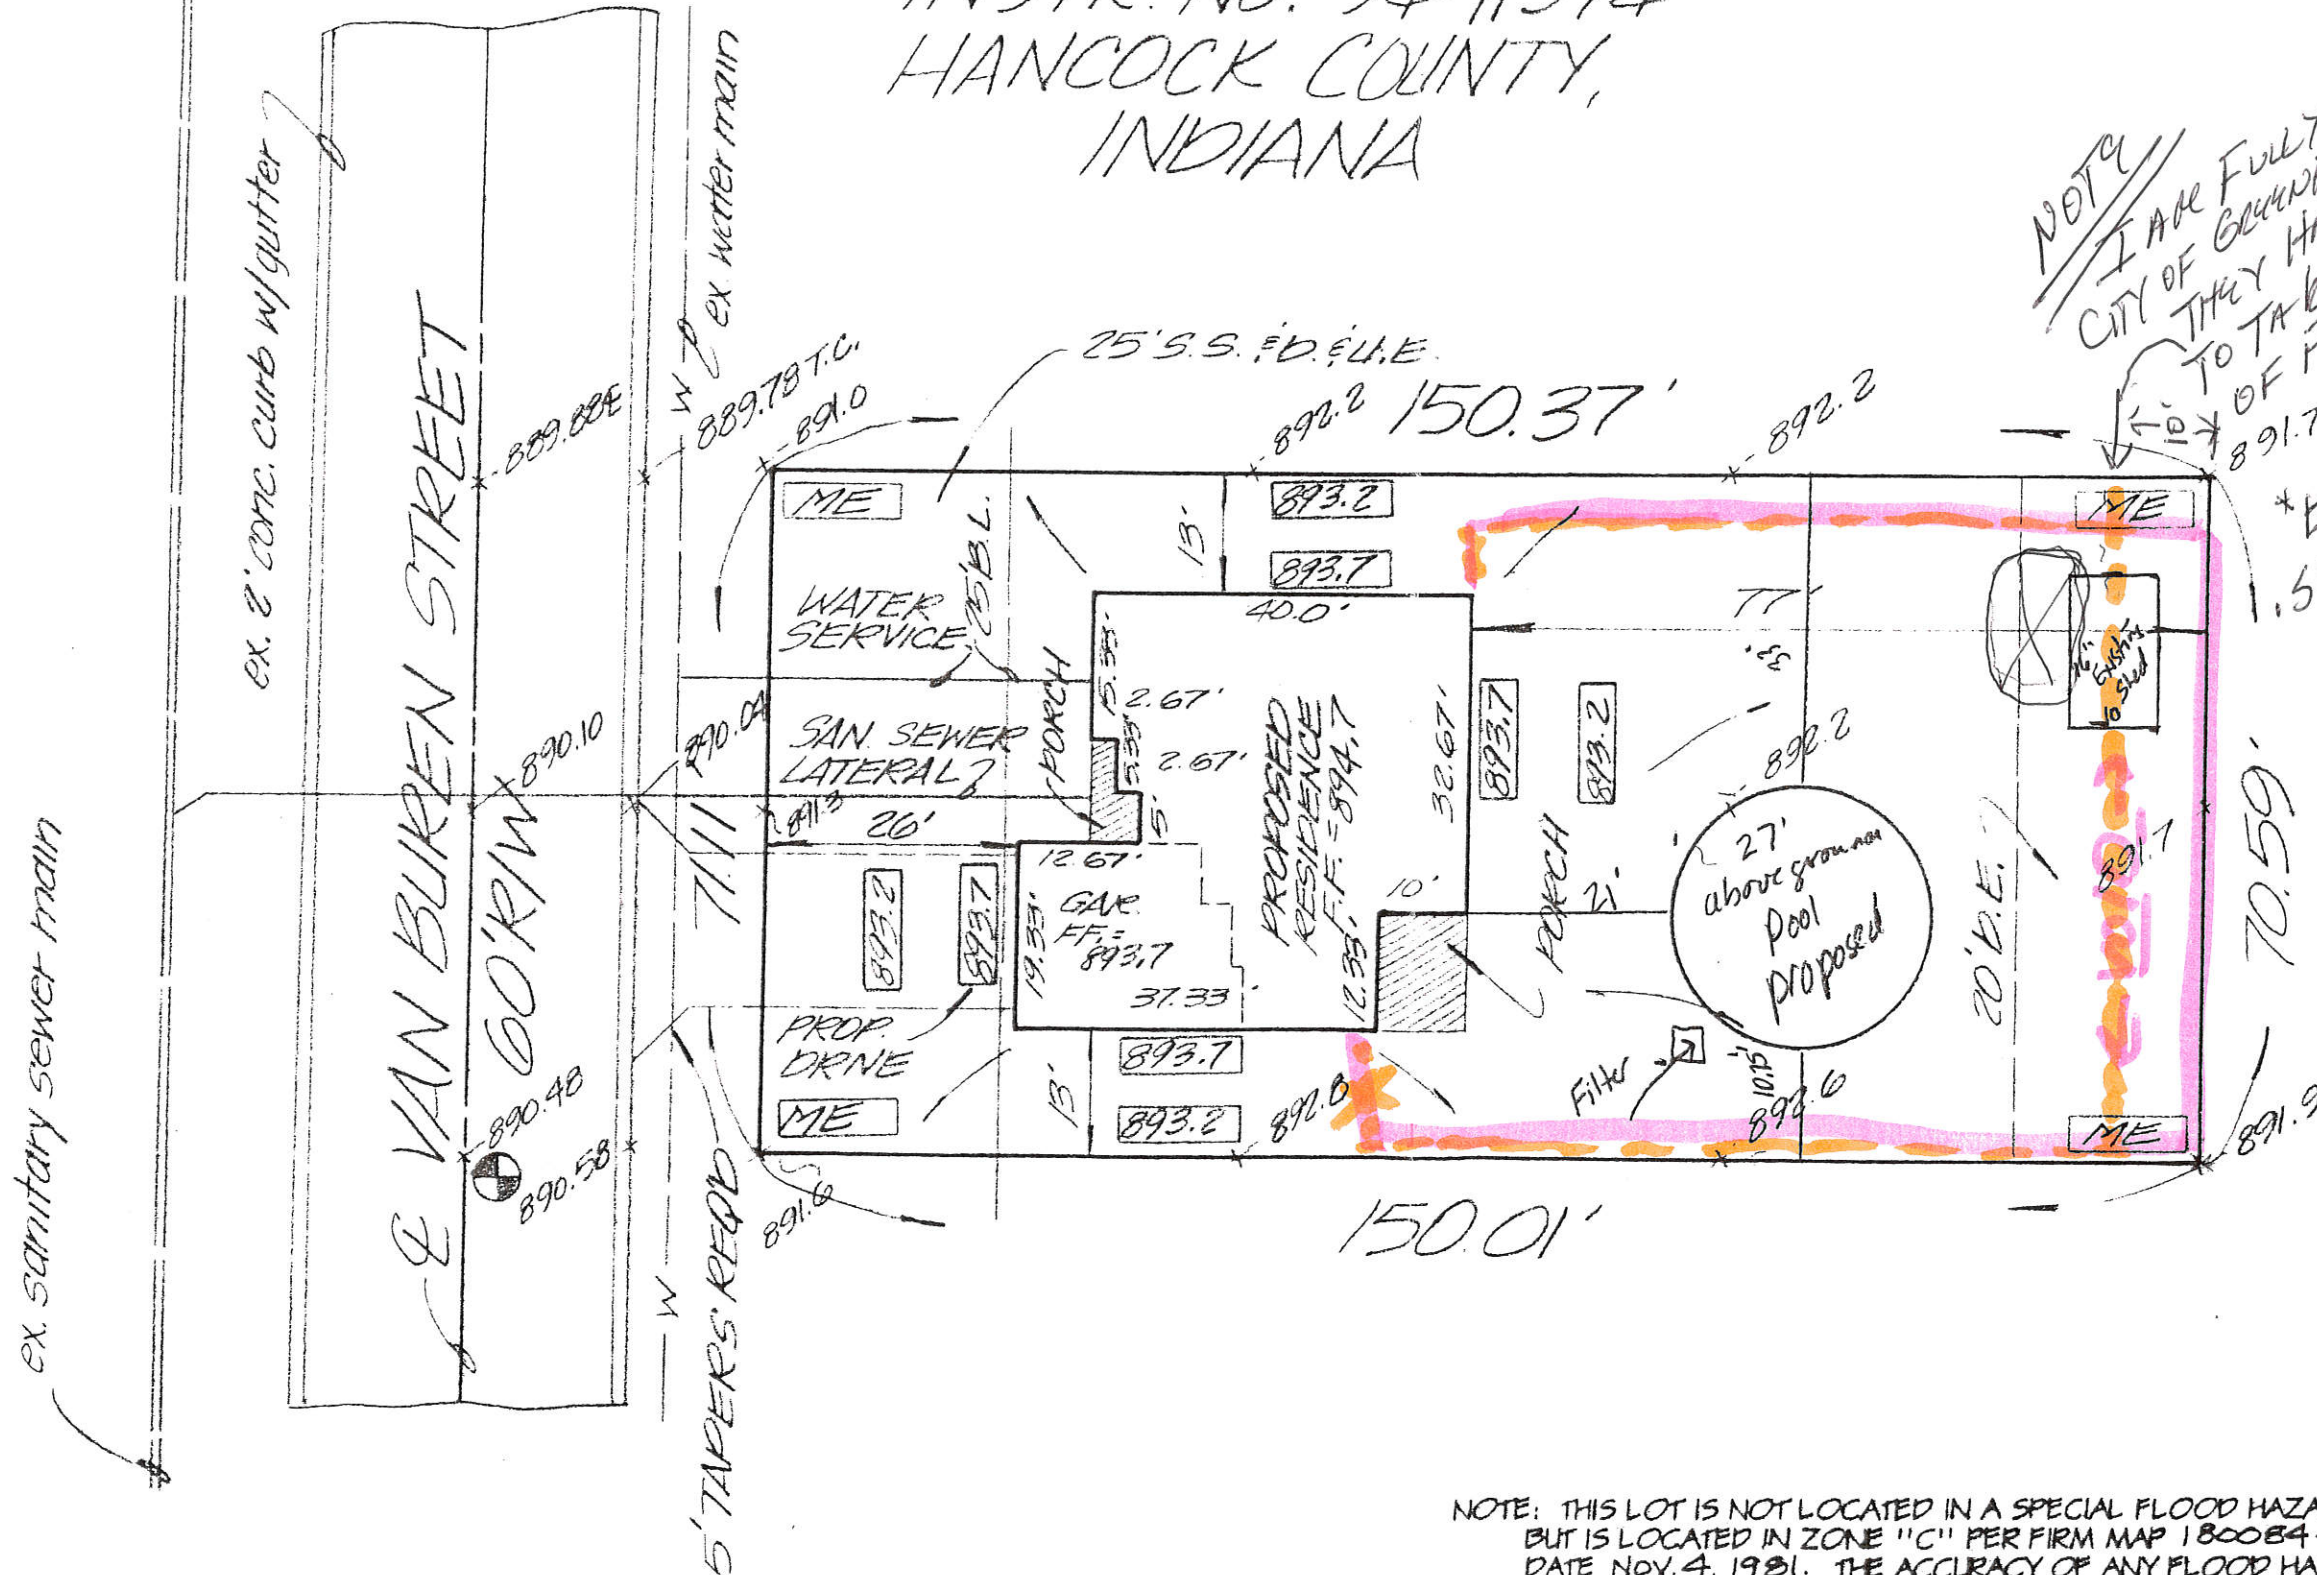


LOT 130
WINFIELD PARK
SECTION FIVE
INSTR. NO. 94-11374
HANCOCK COUNTY,
INDIANA

347 Van Buren St.
Greenfield, IN 46140

NOTE
I AM FULLY AWARE IF THE
CITY OF GREENFIELD NEEDS ACCESS
TO TAKE DOWN THE RIGHT & AUTHORITY
OF FENCE IN D.P.E. SECTION

* HOME OWNER
SIGN Angela O'Haver

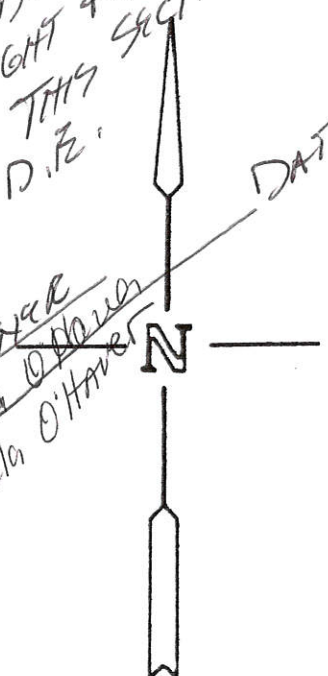

NOTE: THIS LOT IS NOT LOCATED IN A SPECIAL FLOOD HAZARD ZONE "A"
BUT IS LOCATED IN ZONE "C" PER FIRM MAP 180084-C006C EFFECTIVE
DATE NOV. 4, 1981. THE ACCURACY OF ANY FLOOD HAZARD STATEMENT
SHOWN ON THIS PLOT PLAN IS SUBJECT TO MAP SCALE UNCERTAINTY AND TO
ANY CHANGES IN FLOOD HAZARD ZONING OR ELEVATIONAL DATA REFERENCED