

PROJECTS *plus*

GREENWOOD SURVEYING COMPANY

CIVIL ENGINEERING - LAND SURVEYING
 LAND PLANNING - CONSTRUCTION MANAGEMENT
 420 South Emerson Ave. - Greenwood, Indiana 46143
 (317)-882-5003

LOT NO. 7
 APPLE LAKE ESTATES
 GREENFIELD, INDIANA

FINISH FLOOR ELEV.(HOUSE)= 888.20
 FINISH FLOOR ELEV.(GARAGE)= 887.90



PLOT PLAN


SCALE : 1" = 20'

ELEVATIONS:

PROPOSED AND EXISTING F87.50
E87.50

FOUNDATION: SLAB
 SIDEYARD: 7.5' MIN
 15' AGG
 15' REAR

*BUILDER/CONTRACTOR TO VERIFY THE DIMENSIONS OF PROPOSED RESIDENCE AS SHOWN PRIOR TO CONSTRUCTION.

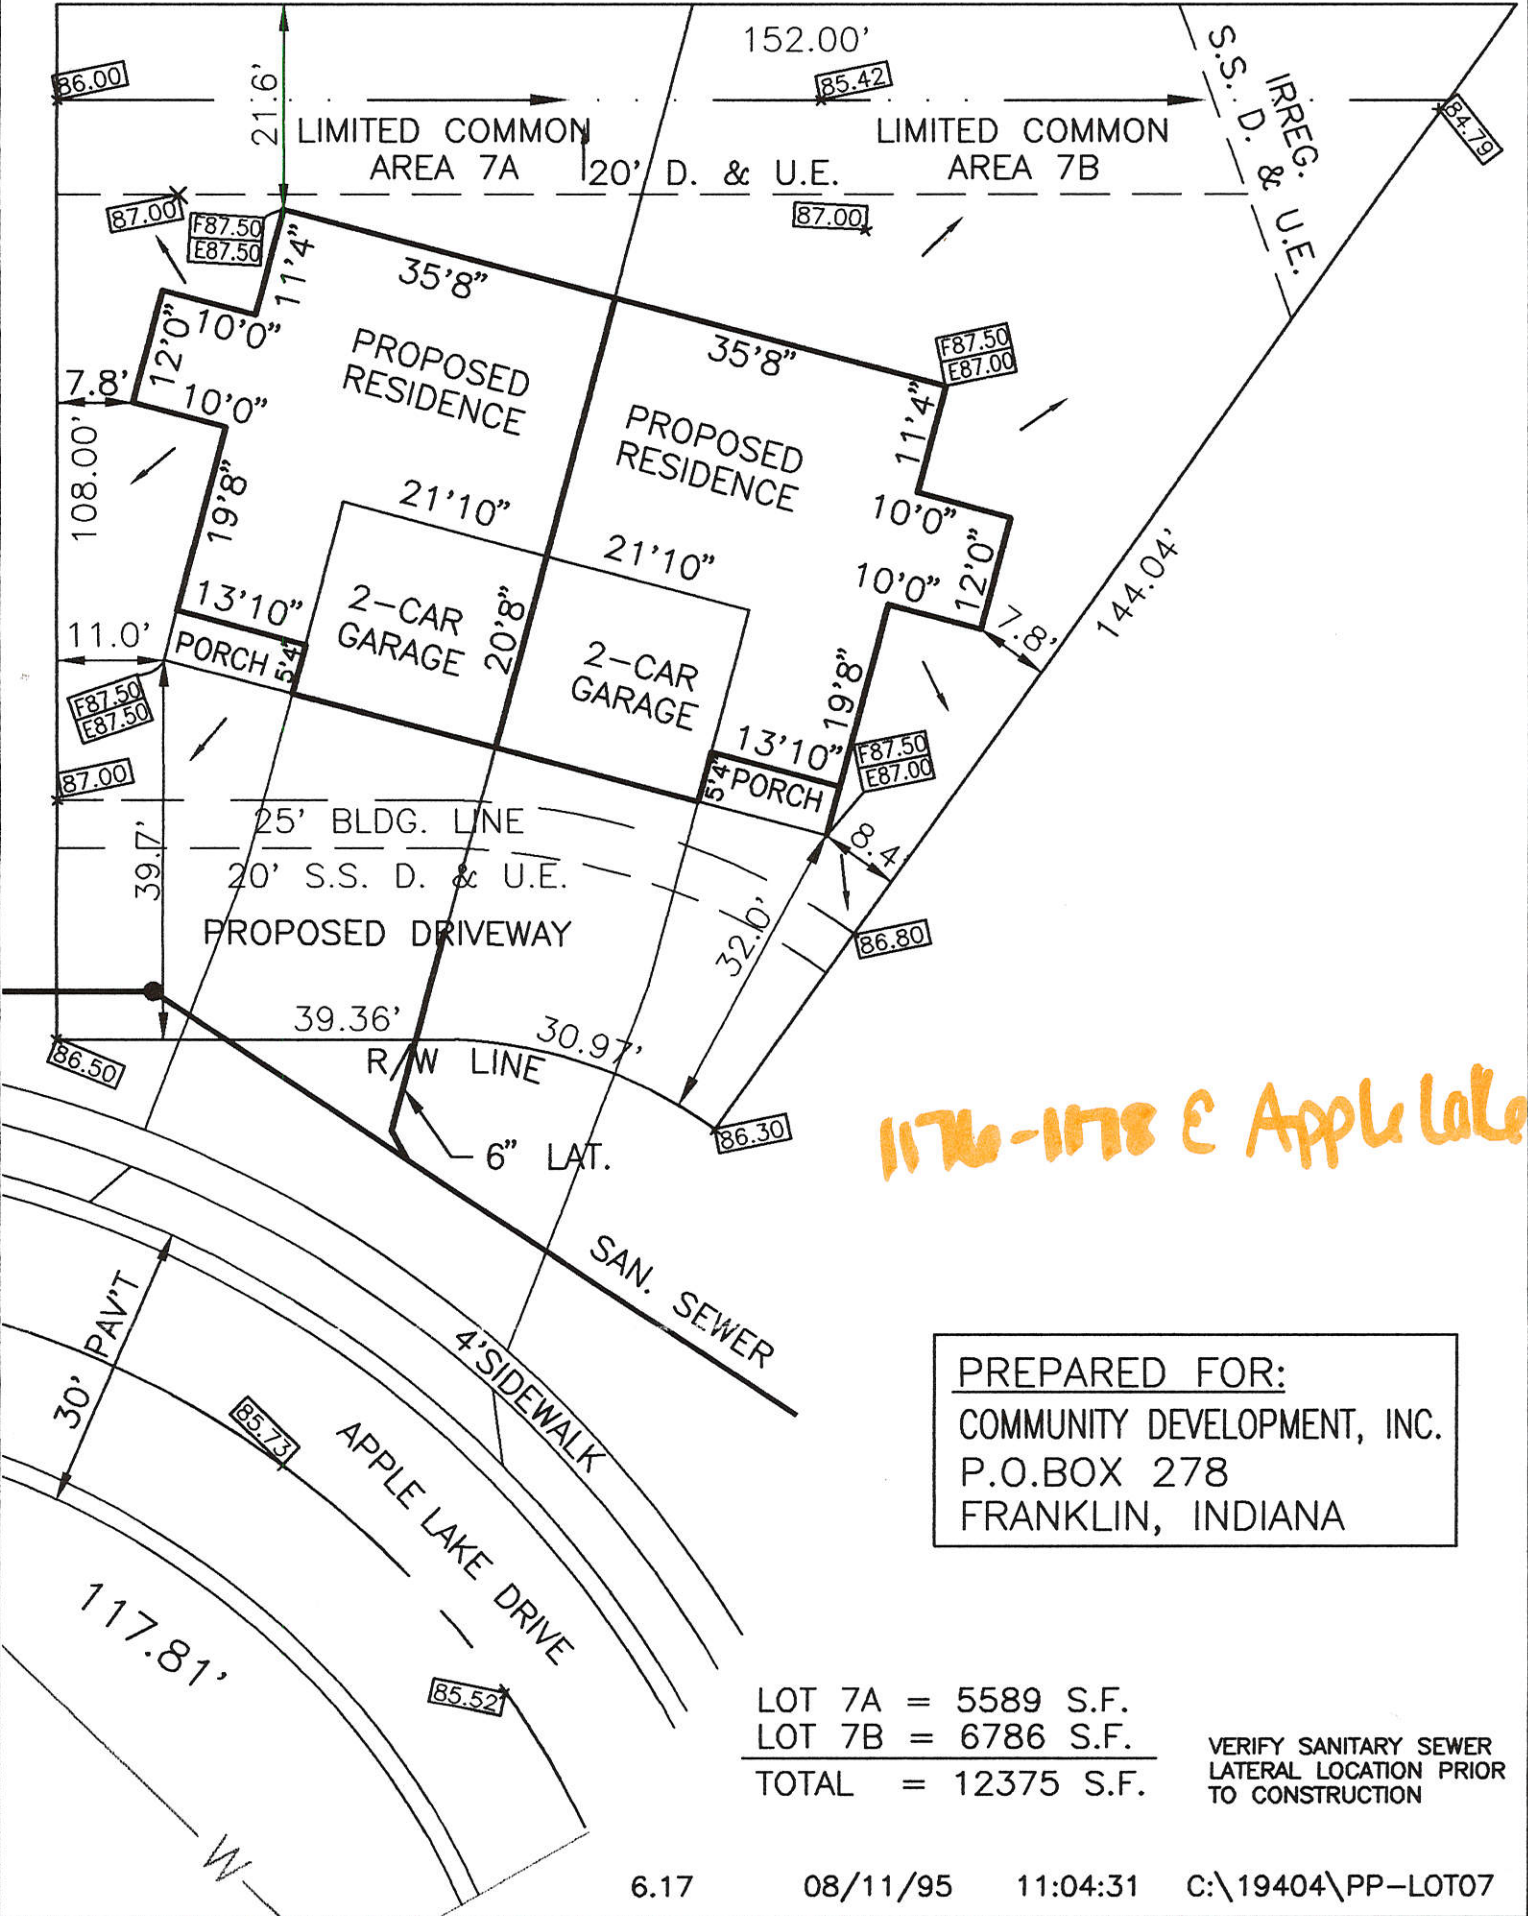

1176-1178 E Apple Lake

PREPARED FOR:
 COMMUNITY DEVELOPMENT, INC.
 P.O. BOX 278
 FRANKLIN, INDIANA